


NU-WATER TREATMENT UNIT with DOSE/TRASH COMBO TANK

**NU WATER BNR
 500/600**

**NU WATER COMBO
 (1500 GAL.)**

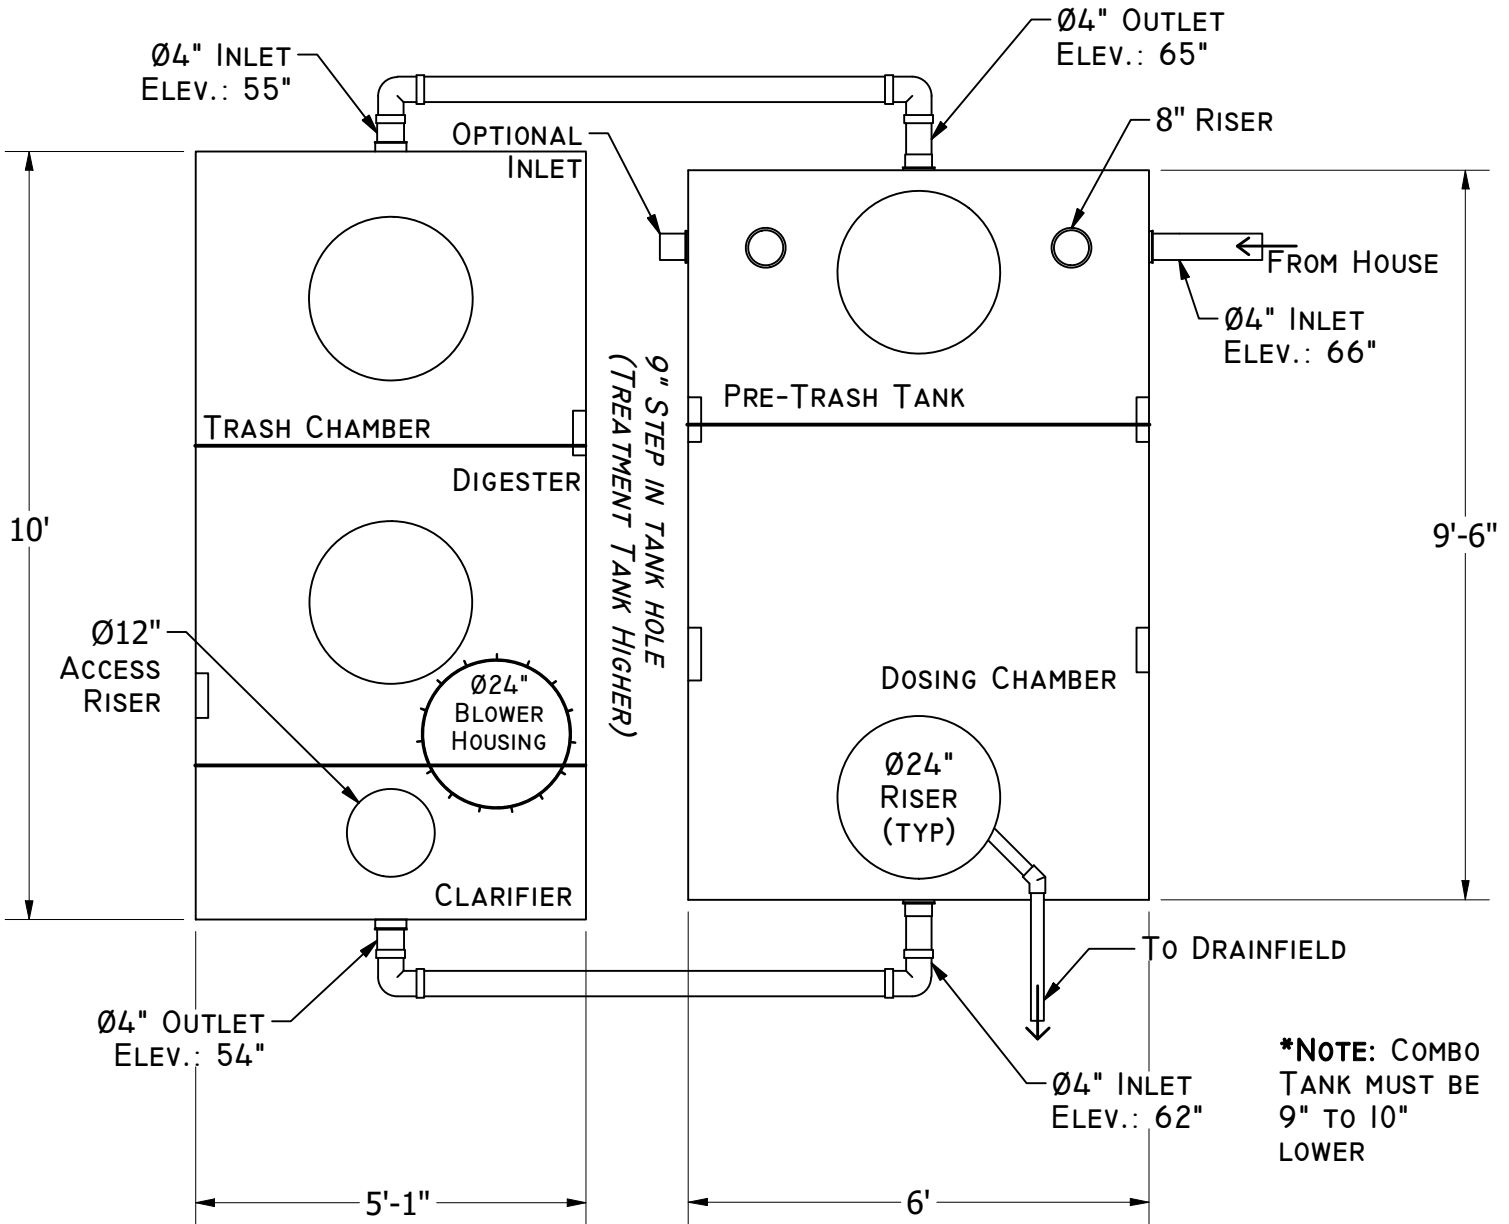

***NOTE: COMBO
 TANK MUST BE
 9" TO 10"
 LOWER**