


BNR1500

2-Tank System

(1750 gal.)

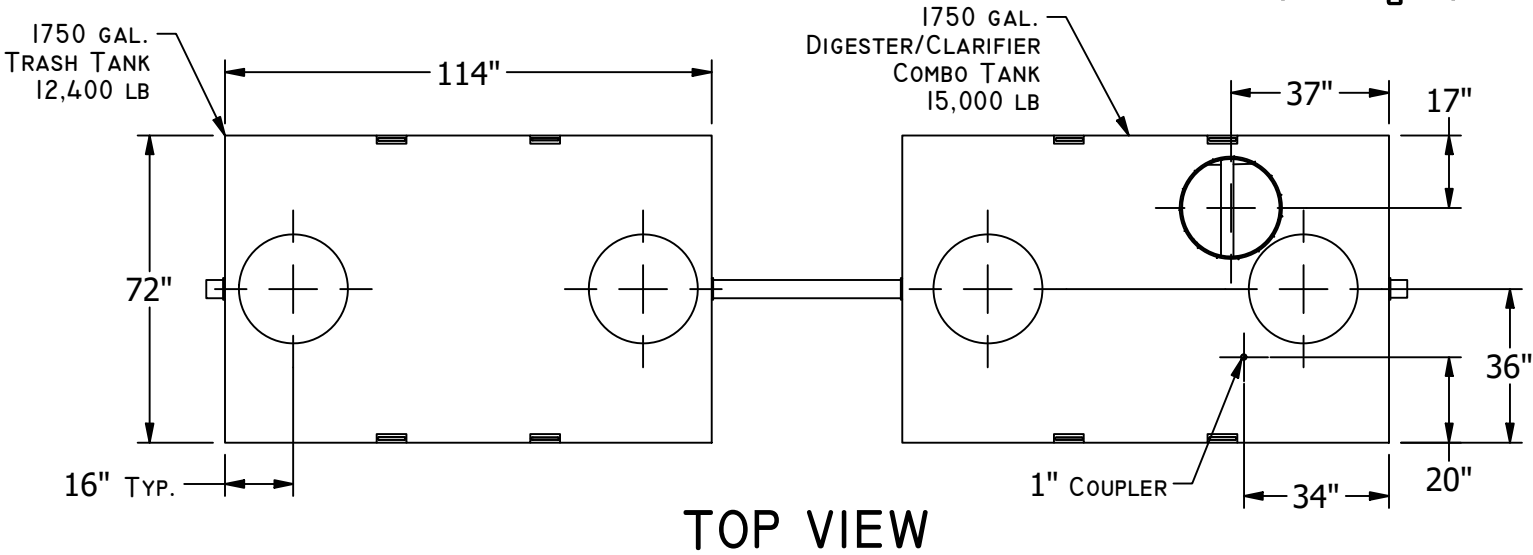

GENERAL NOTES:

- CONCRETE 28 DAY COMPRESSIVE STRENGTH FC: 7000 PSI
- REINFORCEMENT: REBAR #4 ASTM A-615 GRADE 60; MESH-ASTM A-185 GRADE 88 12" O.C.
- DL: 36IN EARTH COVER
- LL: 25 SNOW
- SOILS: 2000PSI
- WATER PRESSURE: 62.4PSF
- FLEXIBLE PIPE ADAPTER PRESS SEAL 4IN CAST-A-STEEL
- JOINT MATERIAL MEETS FEDERAL SPECS. SS-S-002I, AASHTO M-198B & ASTM C990

